


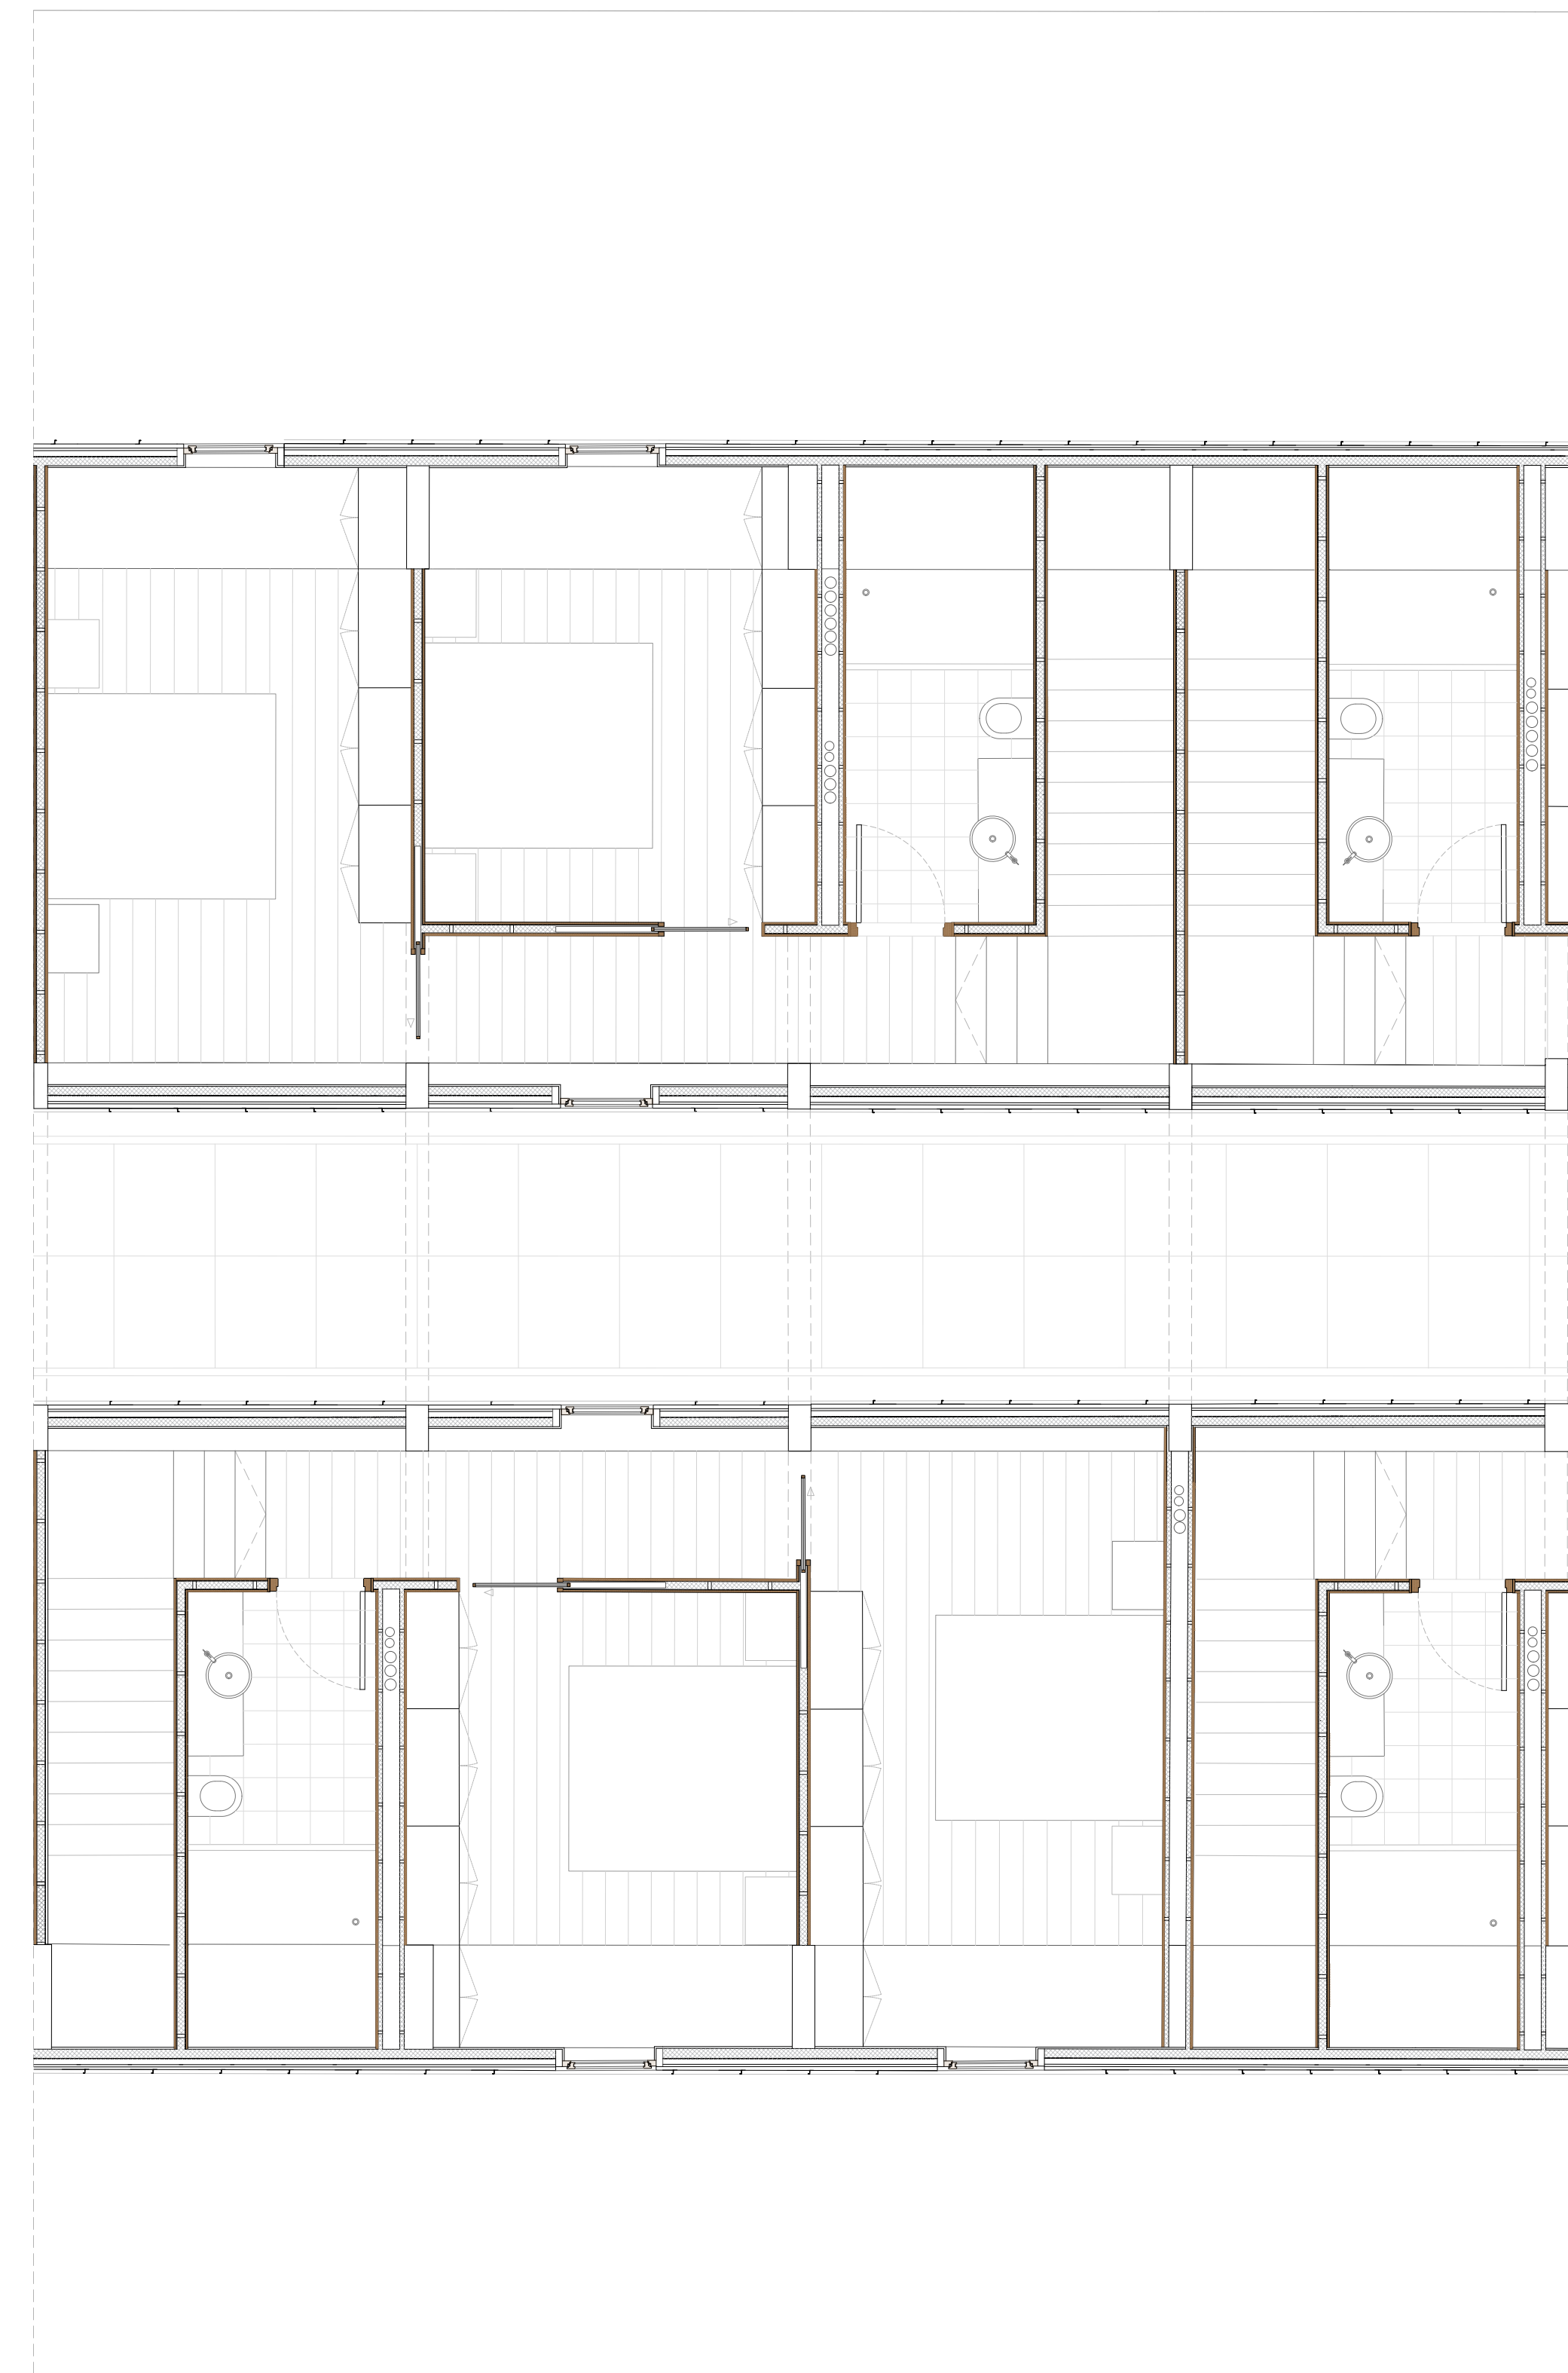

PISO 2



PISO 3